


PLANTA DO 2º PAVIMENTO

ESC.: 1/250

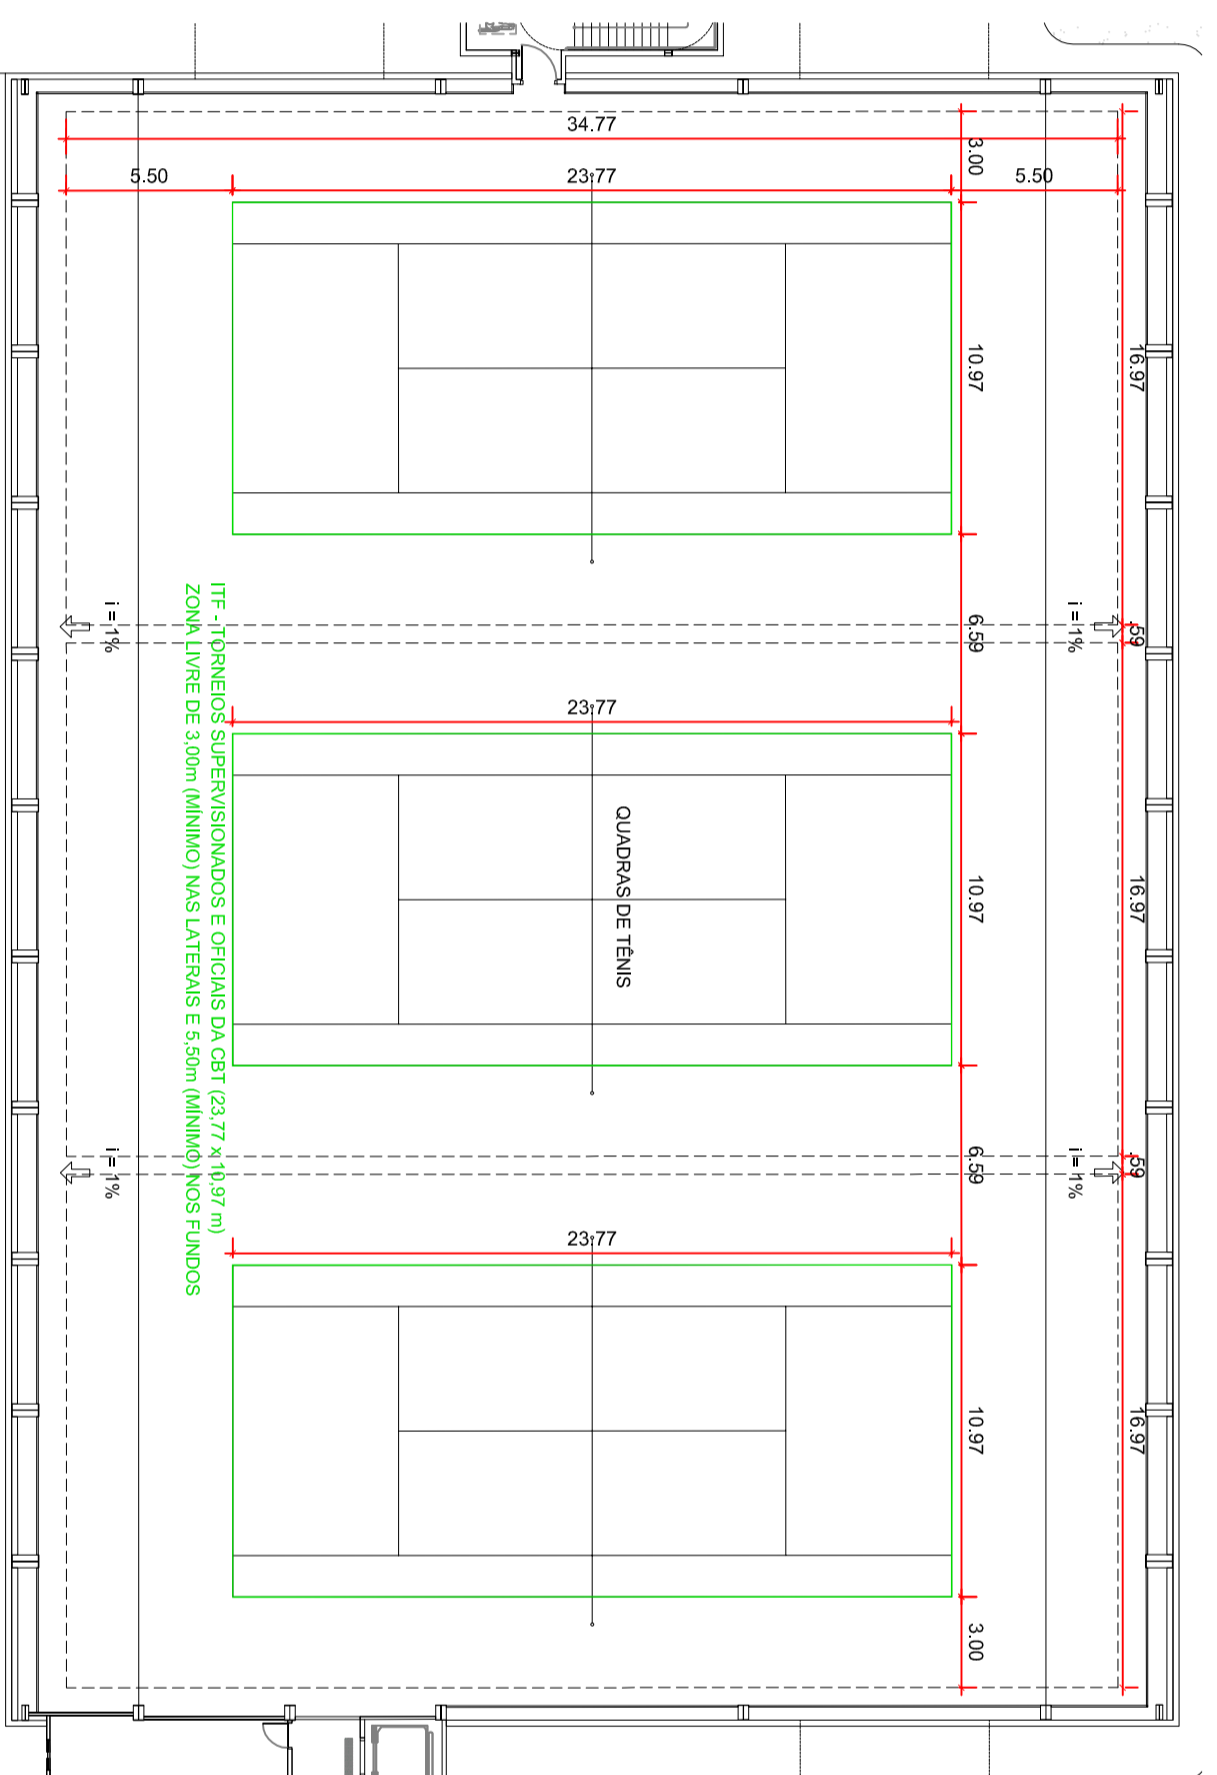

PLANTA DO 4º PAVIMENTO

ESC.: 1/250